



Waterline Section of Buffer Area

Scale: 1" = 10'-0"

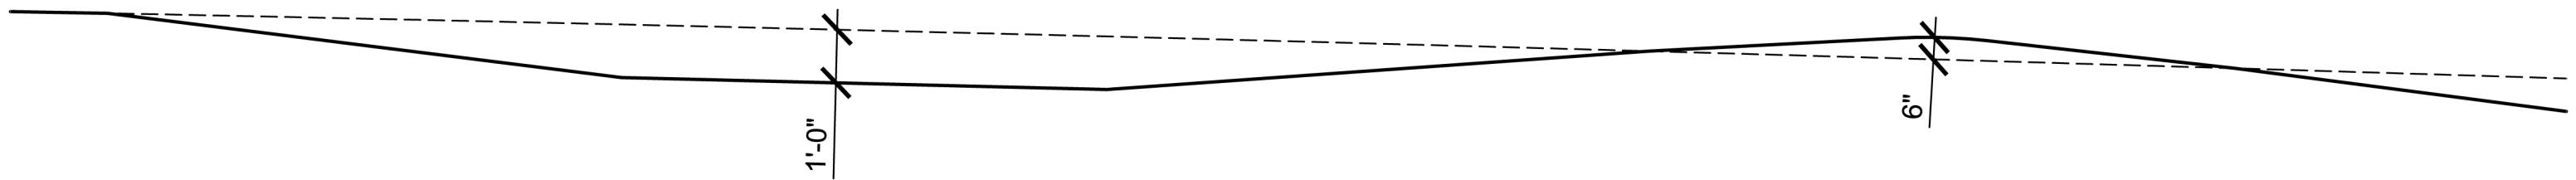

Depression Closeup (Typ)

Scale: 1" = 3'-0"

 <div>THE UNIVERSITY</div> <div>WISCONSIN</div> <div>MADISON</div>	Project: <b>Buffer Planting Area</b>		Designed By: RHJ		Date: 03-10-11
			Drawn By: MDD		Scale:
	Drawing Title: <b>Sections</b>		O.S.M.:		NA
	Building No.: <b>NA</b>		Revision:	Date:	Sheet:
	File: L:\ACAD\PLANNING\Special Project Sites\Lakeshore Nature Preserve\Community Gardens\Eagle Heights Gardens\Buffer Planting Area.dwg				<b>L-2</b>
FACILITIES PLANNING AND MANAGEMENT Campus Planning & Landscape Architecture		Suite 930 WARF 610 Walnut Street Madison, Wisconsin 53726		Of: 2	